



EBMT 2025
updated floorplan 30-07-2024 -

PALAZZINA LORENESE - FIRST FLOOR

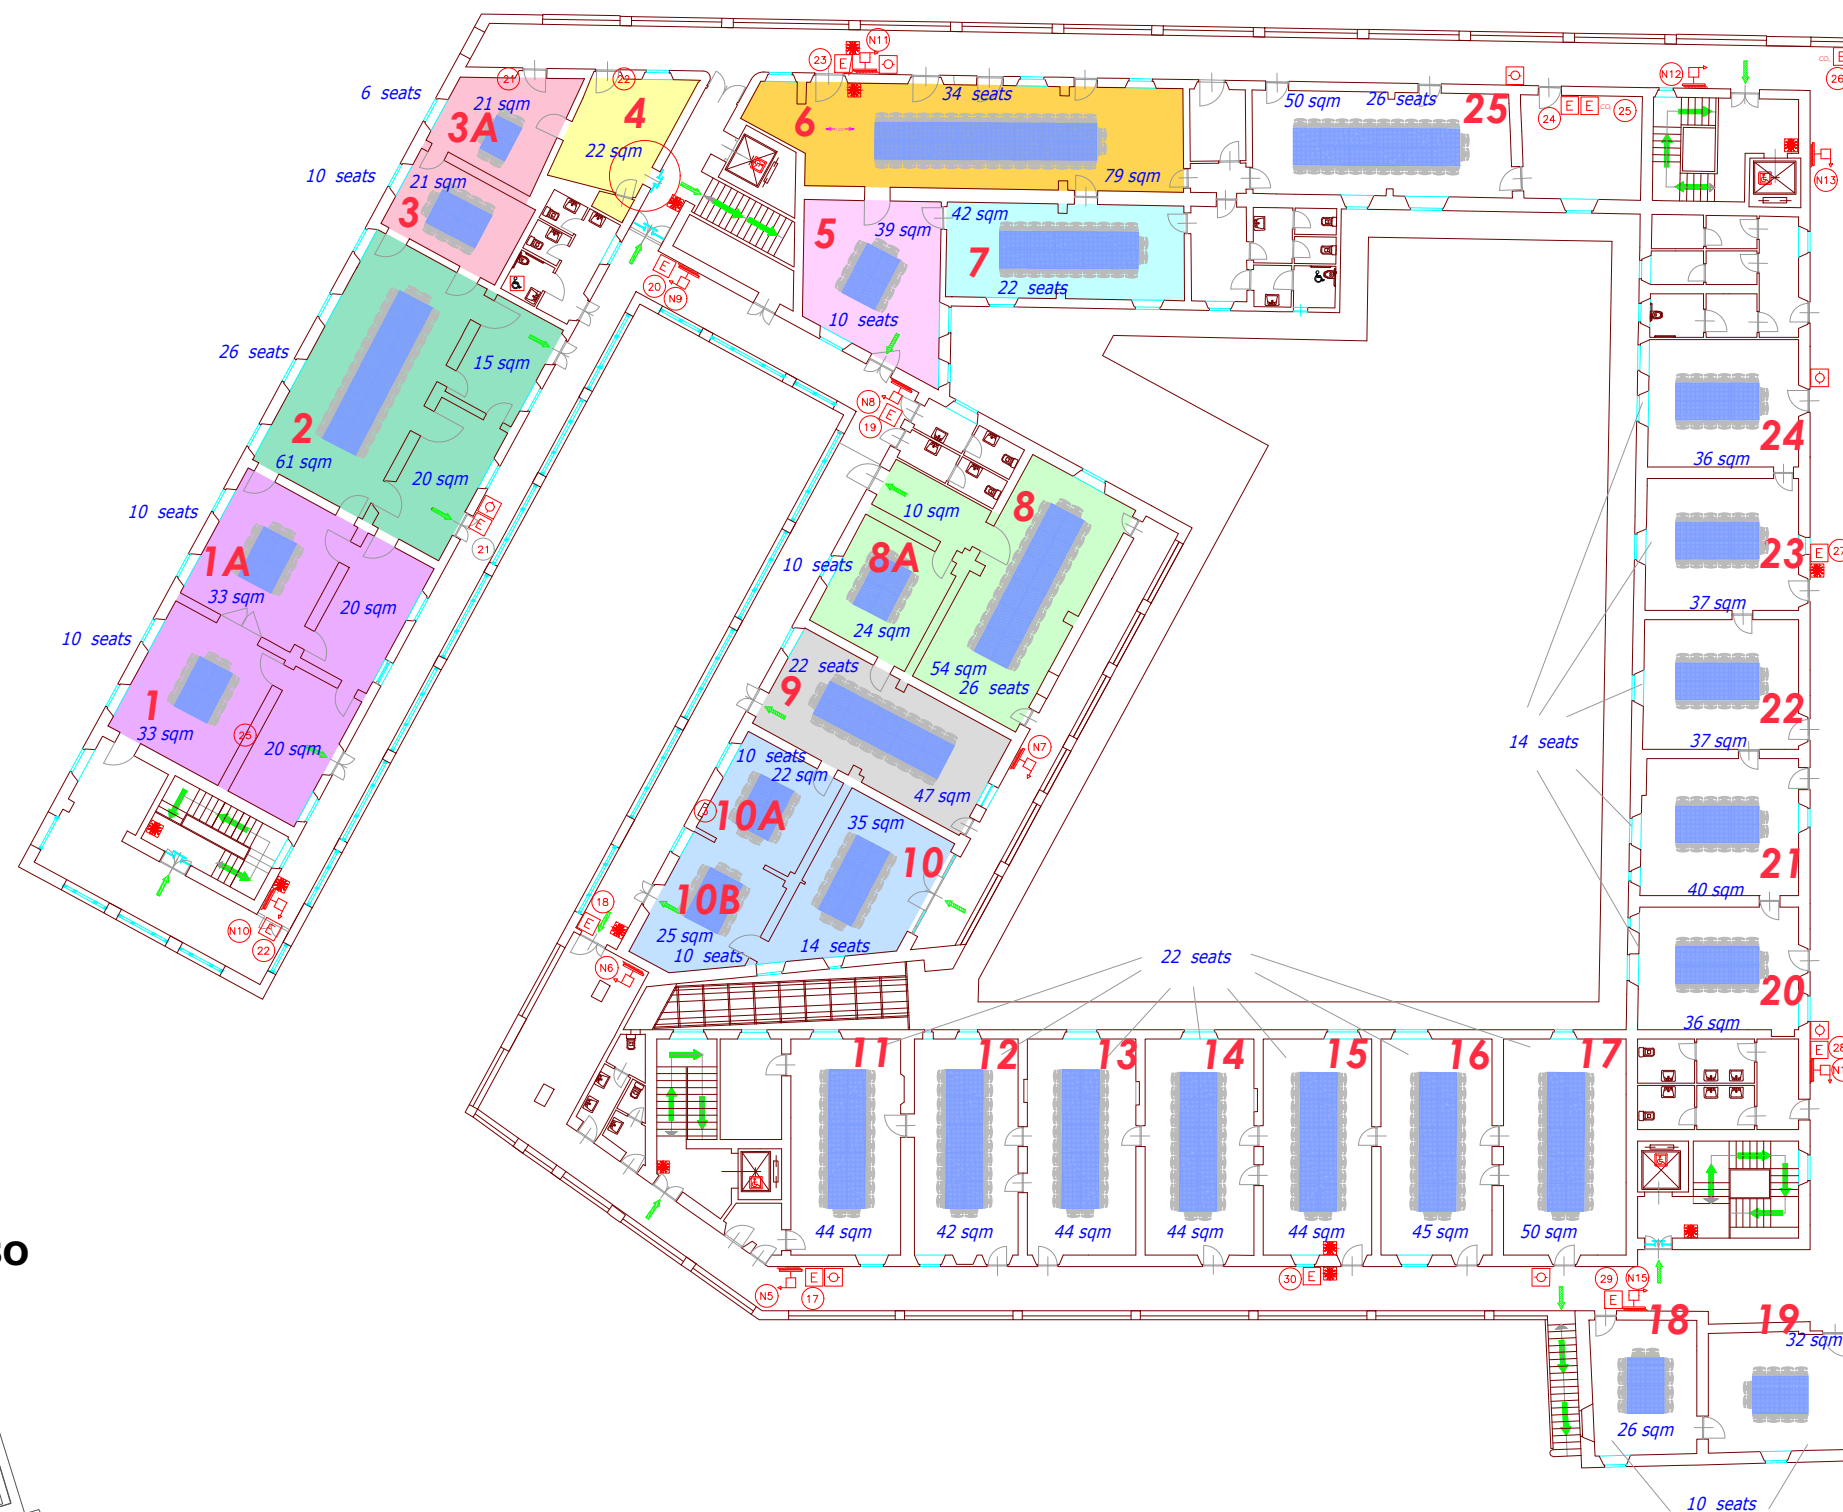

FORTEZZA DA BASSO

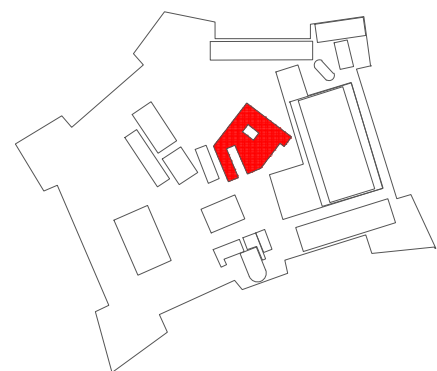

This document was drafted following the indications received by the Organiser of the event/exhibition, as sole responsible taking any related liability in accordance with the applicable legislation in this area.



LEGENDA	
	VIA DI ESODO ORIZZONTALE
	VIA DI ESODO VERSO IL BASSO
	PULSANTE DI SGANCIO
	PULSANTE ALLARME ANTINCENDIO
	ALLARME ANTINCENDIO
	ESTINTORE
	N = NASPO UNI 20 TUBAZIONE ml 20
	I = IDRANTE UNI 45 TUBAZIONE ml 20

